

SITE PLAN

SCALE: 1/16" = 1'-0" 2


KEYED NOTES:

◇ -

NOTES

A1.1 SITE & DEMO PLAN


DEMO PLAN

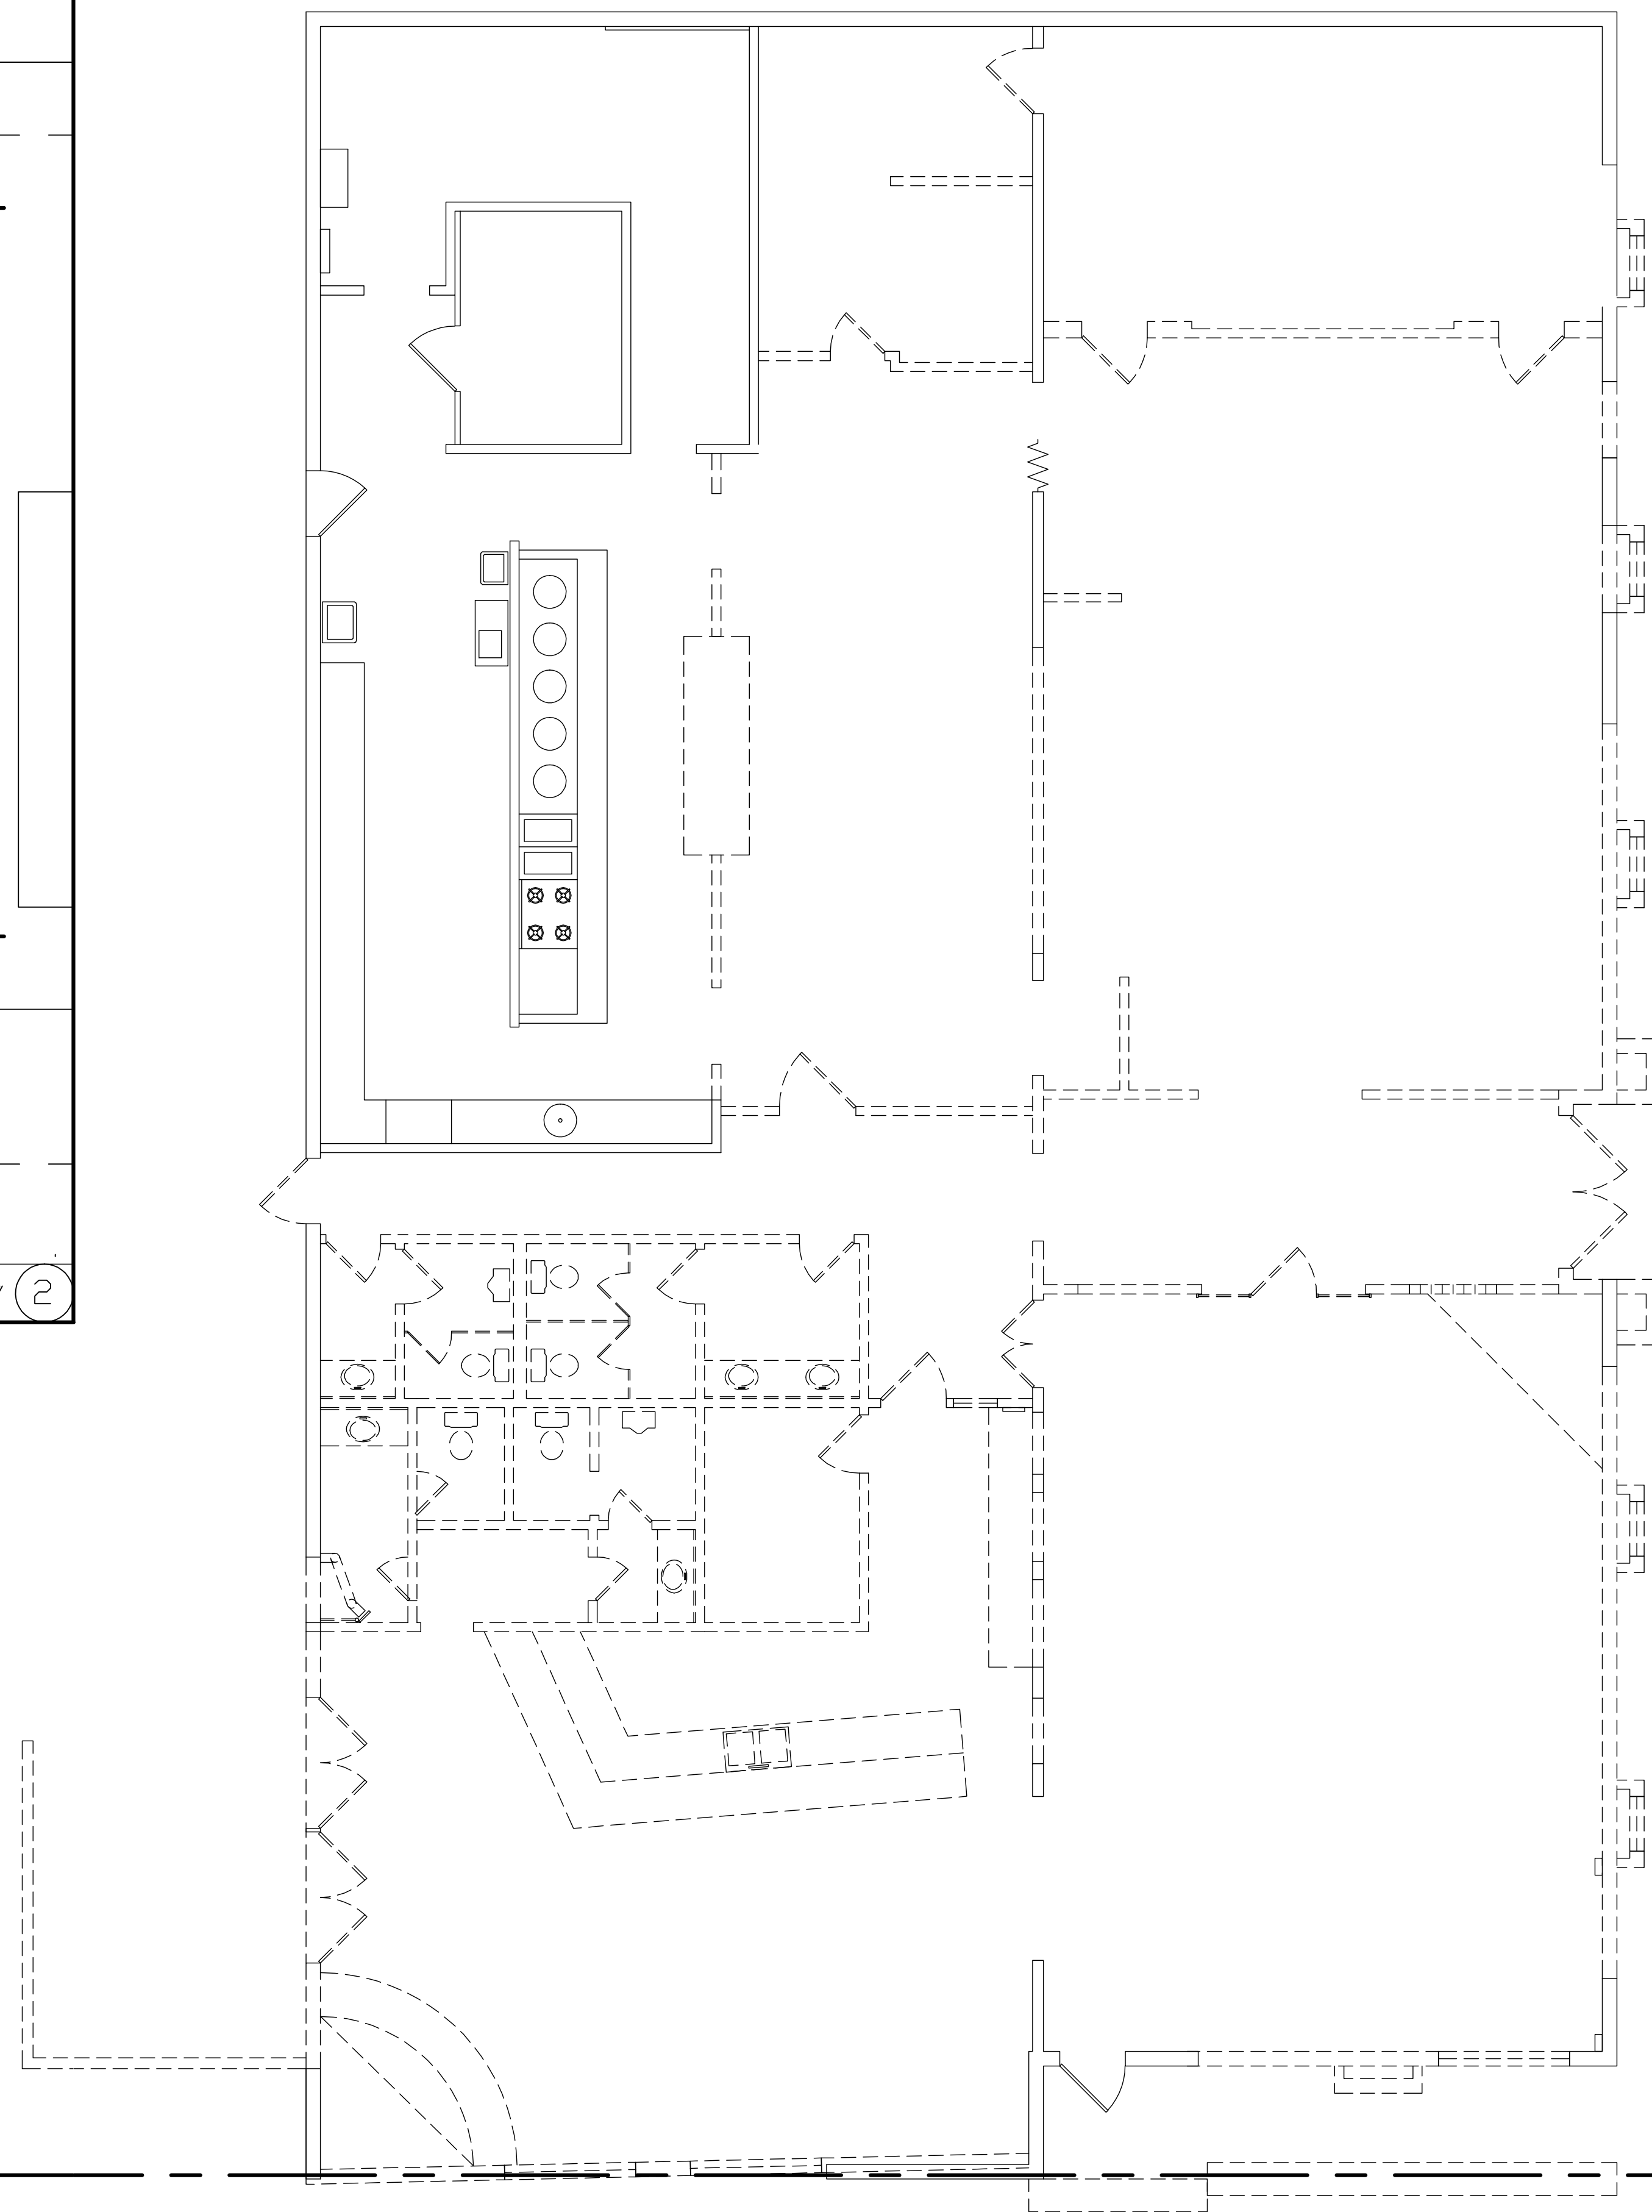

SCALE: 3/16" = 1'-0" 1



REVISIONS:

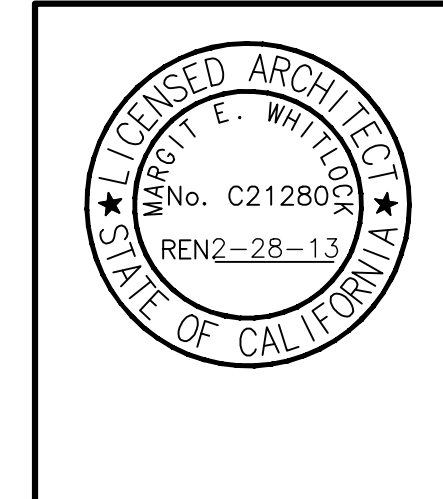

1711 26th Street
 San Diego, CA 92102
 P: 619.206.8928
 E: margtwhitlock@gmail.com

ARCHITECTURAL CONCEPTS

SEAWARD LANDING RENOVATION

SITE & DEMO PLAN

02.19.2012
AS NOTED
AM
-
A1.1